

OWN A PIECE OF HISTORY!



308 South Street is the first of six homes to be fully renovated in "The Hill," one of the oldest free African-American settlements in the country.

3 bedrooms
1 1/2 baths
New kitchen
New bathrooms

**All new electrical,
plumbing, heating,
windows & insulation**

Available through Easton Affordable Housing Program*

Susan Filbird
410-822-2525

*Income and deed restrictions apply



308 South Street

Front

Kitchen



Kitchen

Half Bath



Bedroom #1


Full bath



Bedroom #2


Side View



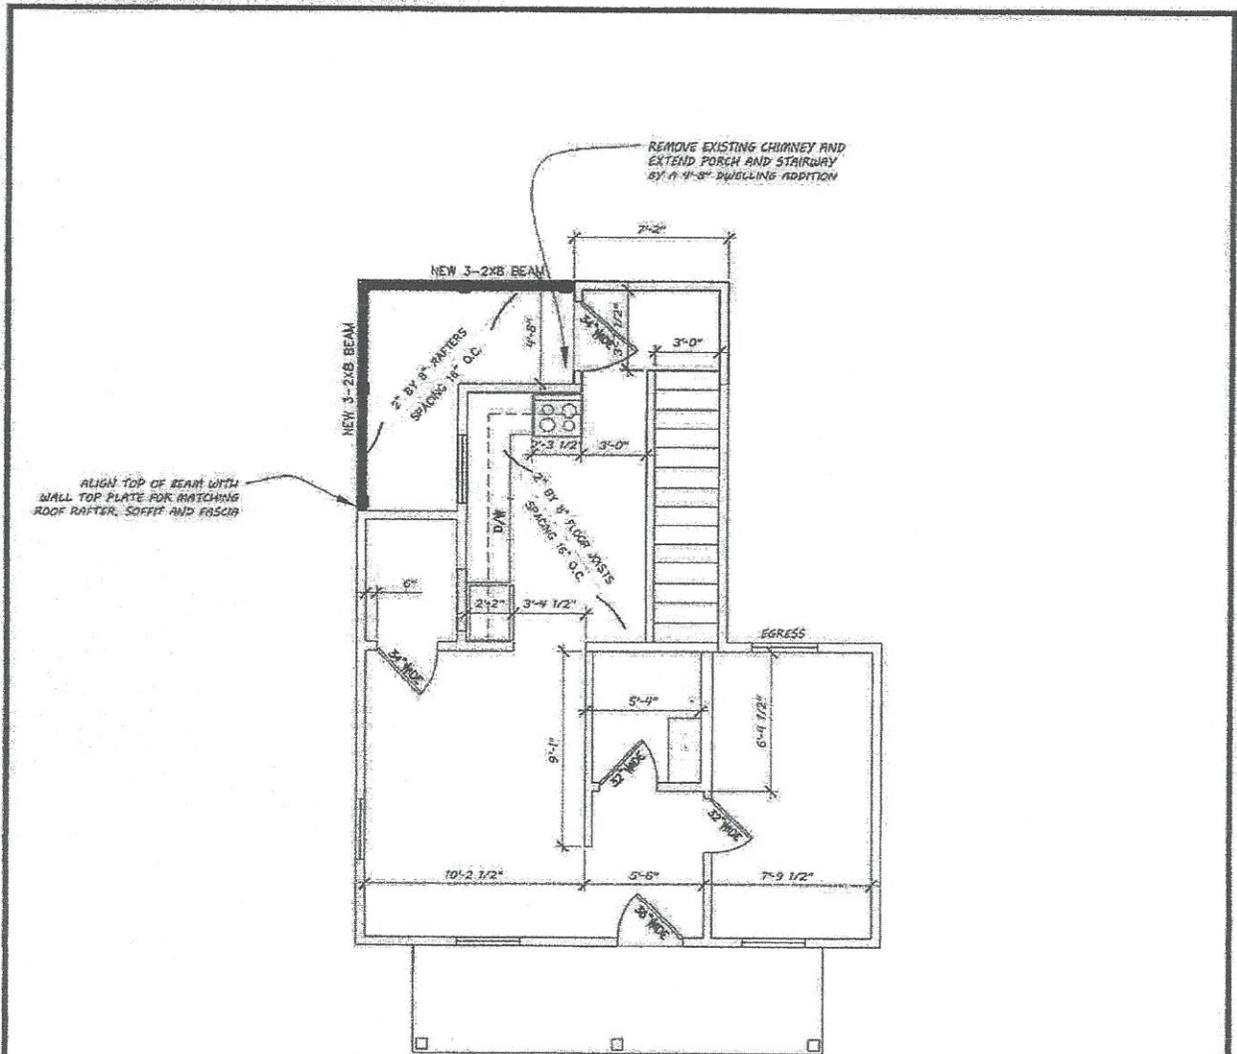

1 DRAFT FIRST FLOOR PLAN
 18-57 308 SOUTH STREET SCALE: 1/8" = 1'-0"

<p>PROJECT TITLE:</p> <p>HOUSING ON THE HILL PROJECT An Affordable Workforce Housing Effort TOWN OF EASTON</p>	DRAWING DATE: May 2nd 2018
	DRAWING ISSUED BY: Donald Richardson
	DRAWING TITLE: 308 South Street
	DRAWING SCALE: 1/8" = 1'-0"
	DRAWING NUMBER: DHCD-MHT 2.1
	DRAWING REVISION DATE: Original

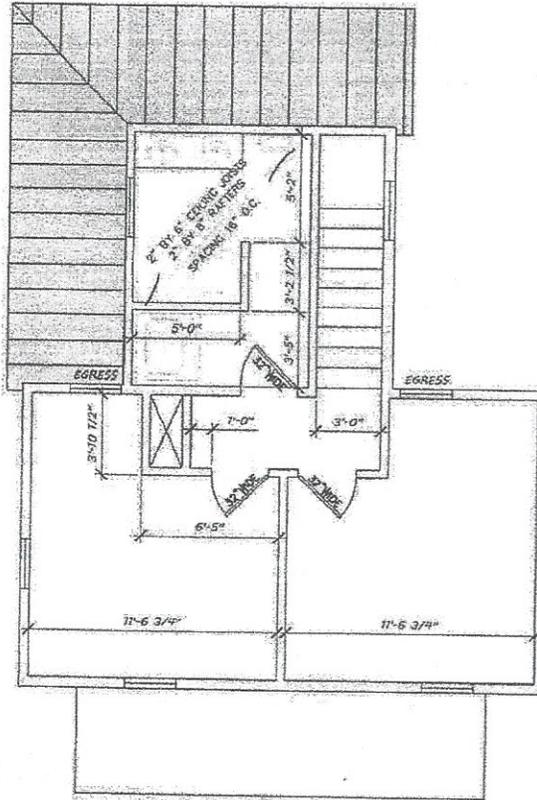

2 DRAFT SECOND FLOOR PLAN
 18-57 308 SOUTH STREET SCALE: 1/8" = 1'-0"

PROJECT TITLE:



DRAWING DATE: May 2nd 2018
DRAWING ISSUED BY: Donald Richardson
DRAWING TITLE: 308 South Street
DRAWING SCALE: 1/8" = 1'-0"
DRAWING NUMBER: DHCD-MHT 2.2
DRAWING REVISION DATE: Original